

A

B

C

D

E

F

G












H

I

J

K

L

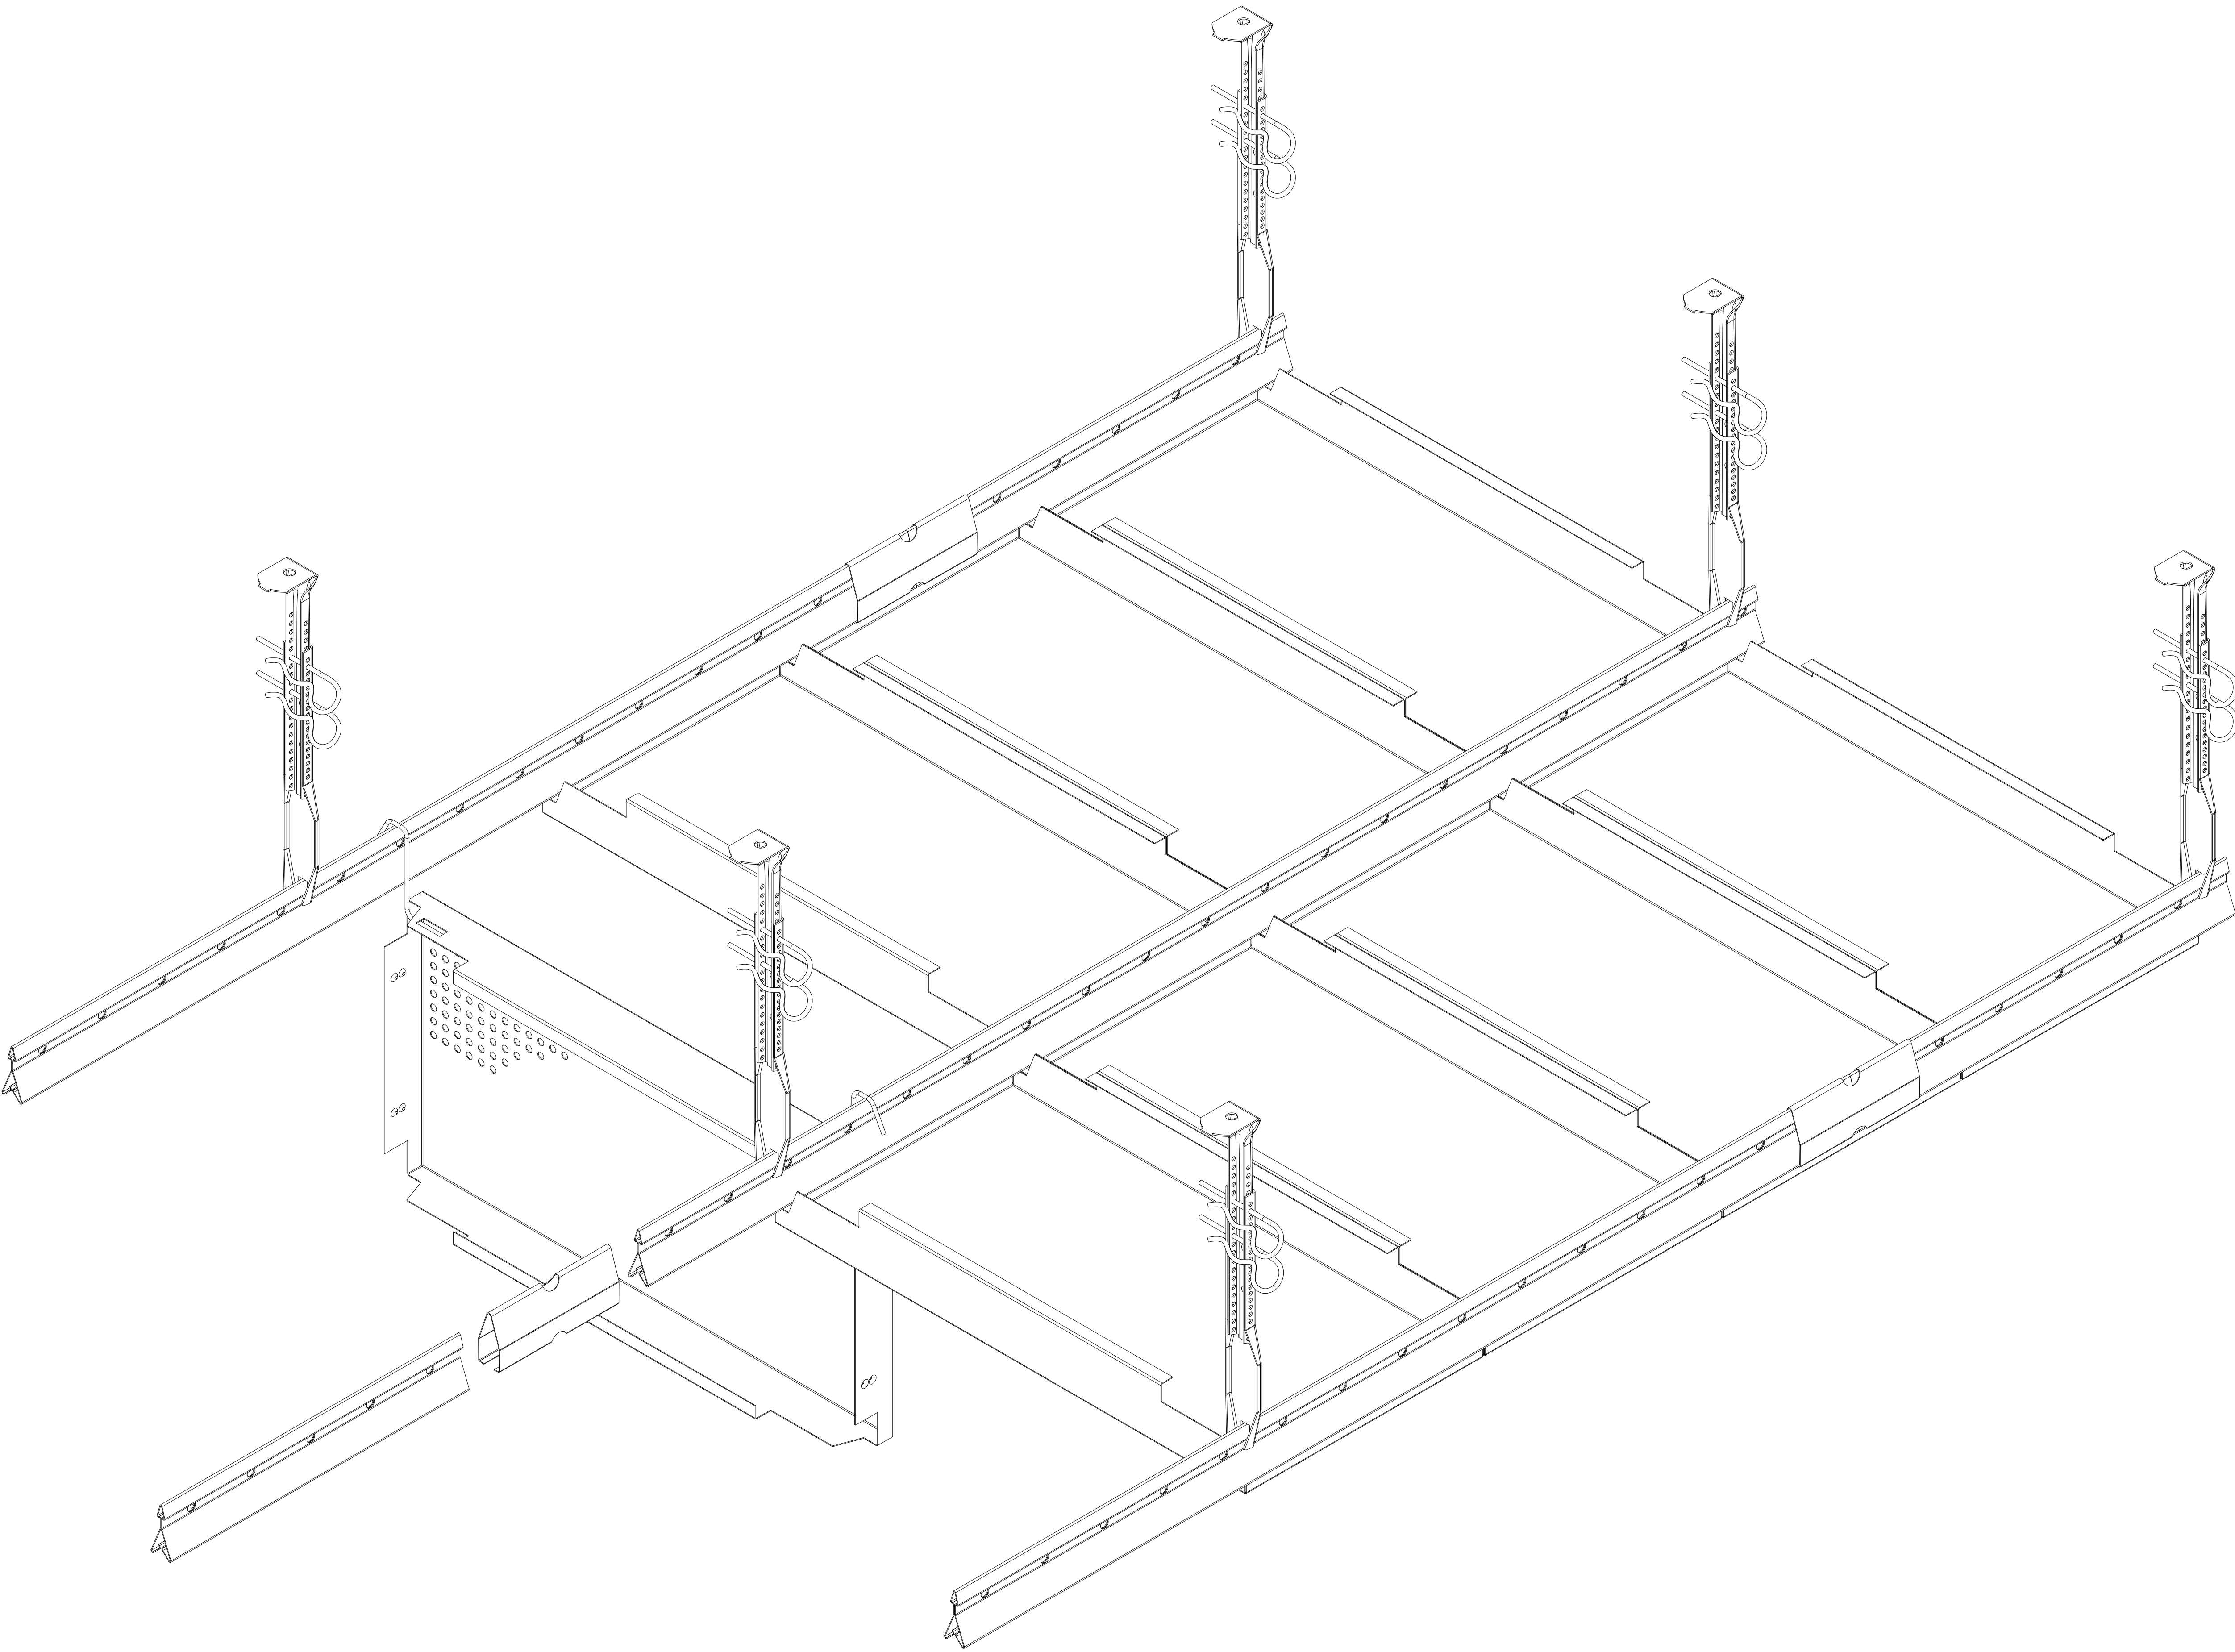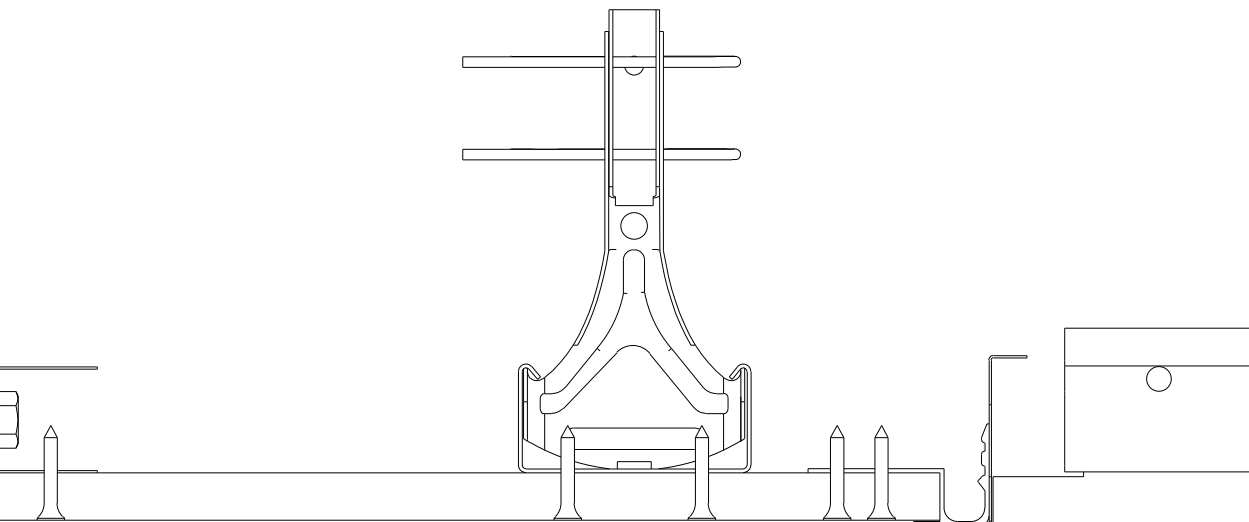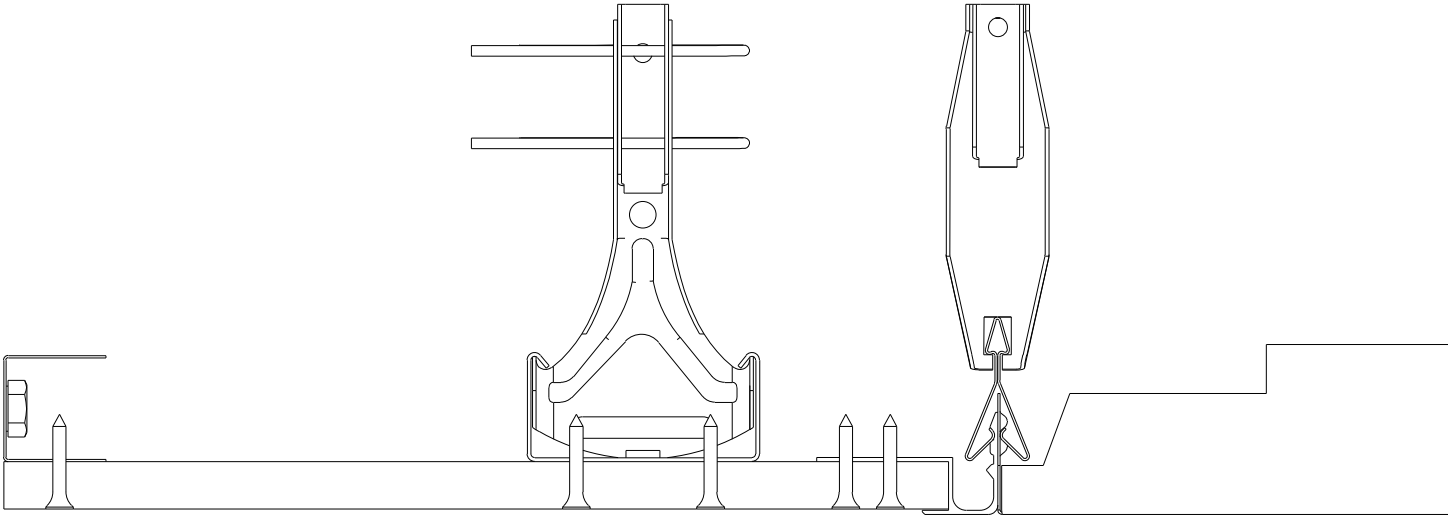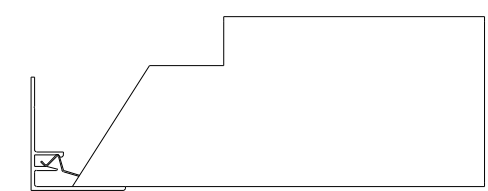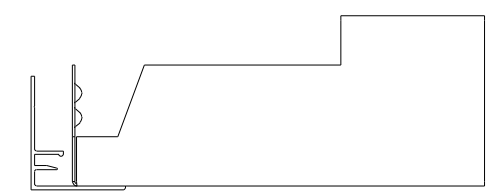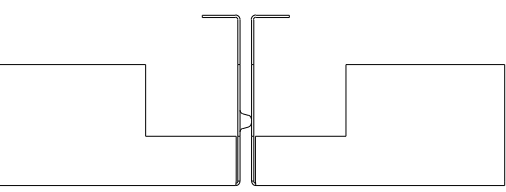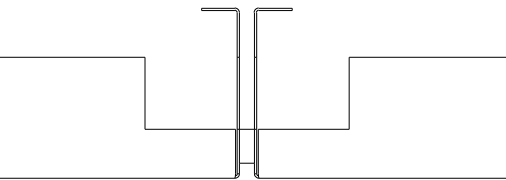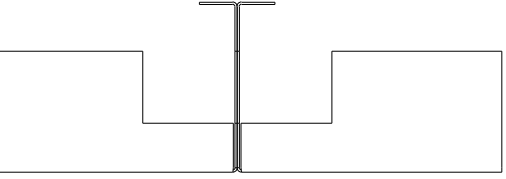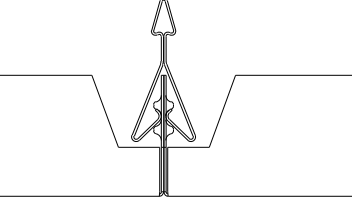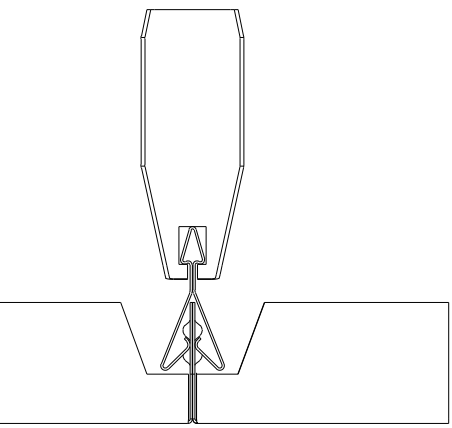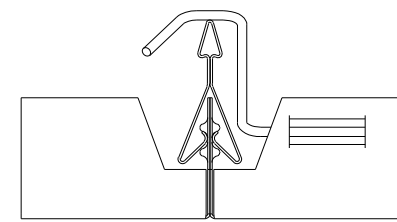

F
+49 91 21 21 21 21
F
+49 91 21 21 21 21
W
www.furall.com

F
+49 91 21 21 21 21
F
+49 91 21 21 21 21
W
www.furall.com

Objekt:					
Planinhalt:					
Maßstab:	Bauteil:	Ebene:	Plan Nr. von Architekt:	Index-Arch.:	
Datum:	Gezeichnet:	Projekt-Nr.:	Datename:	Plan Nr.:	Index: