

A

B

C

D

E

F

G



H

I

L

K

L

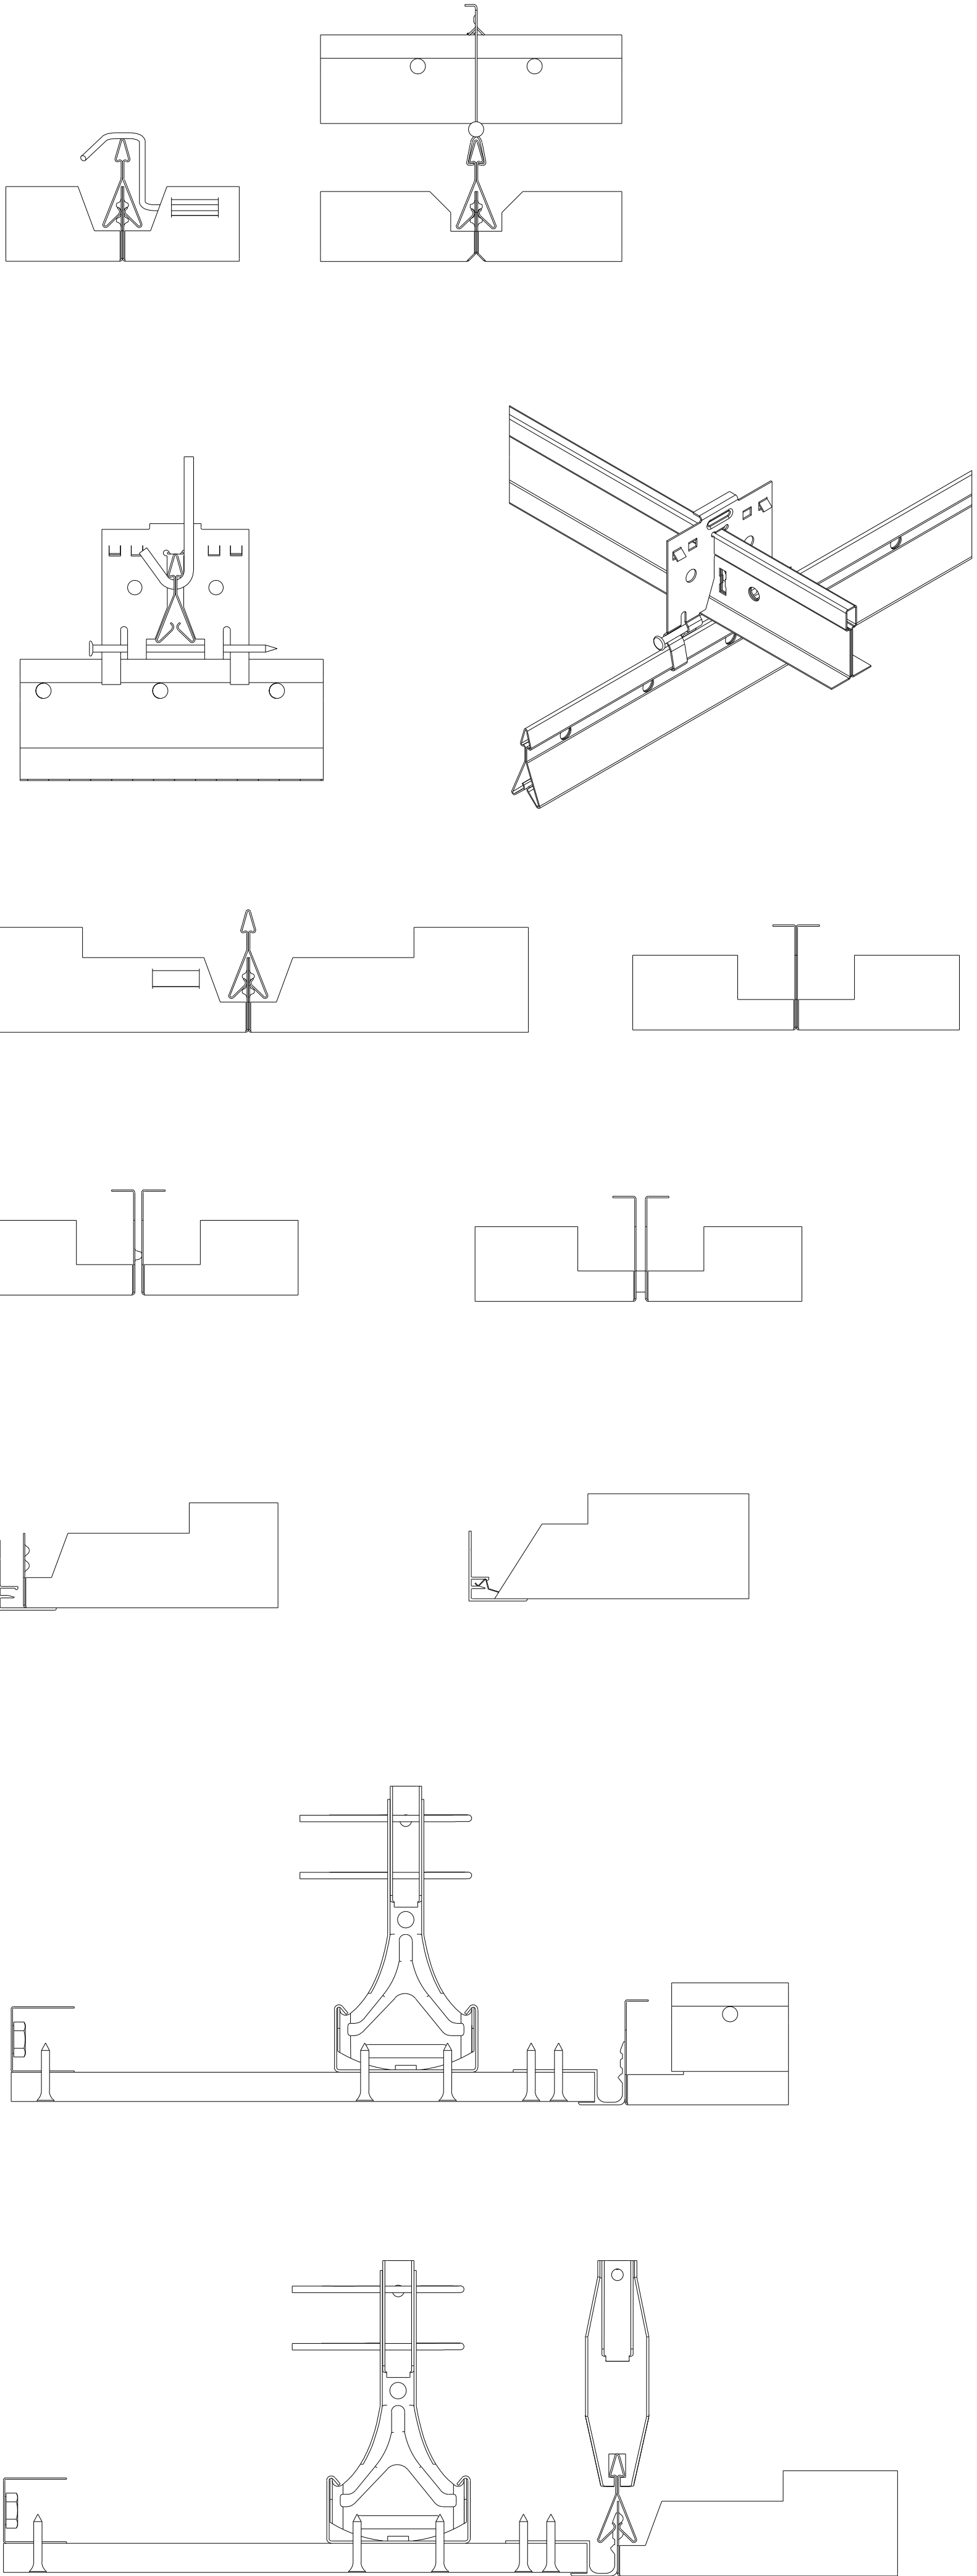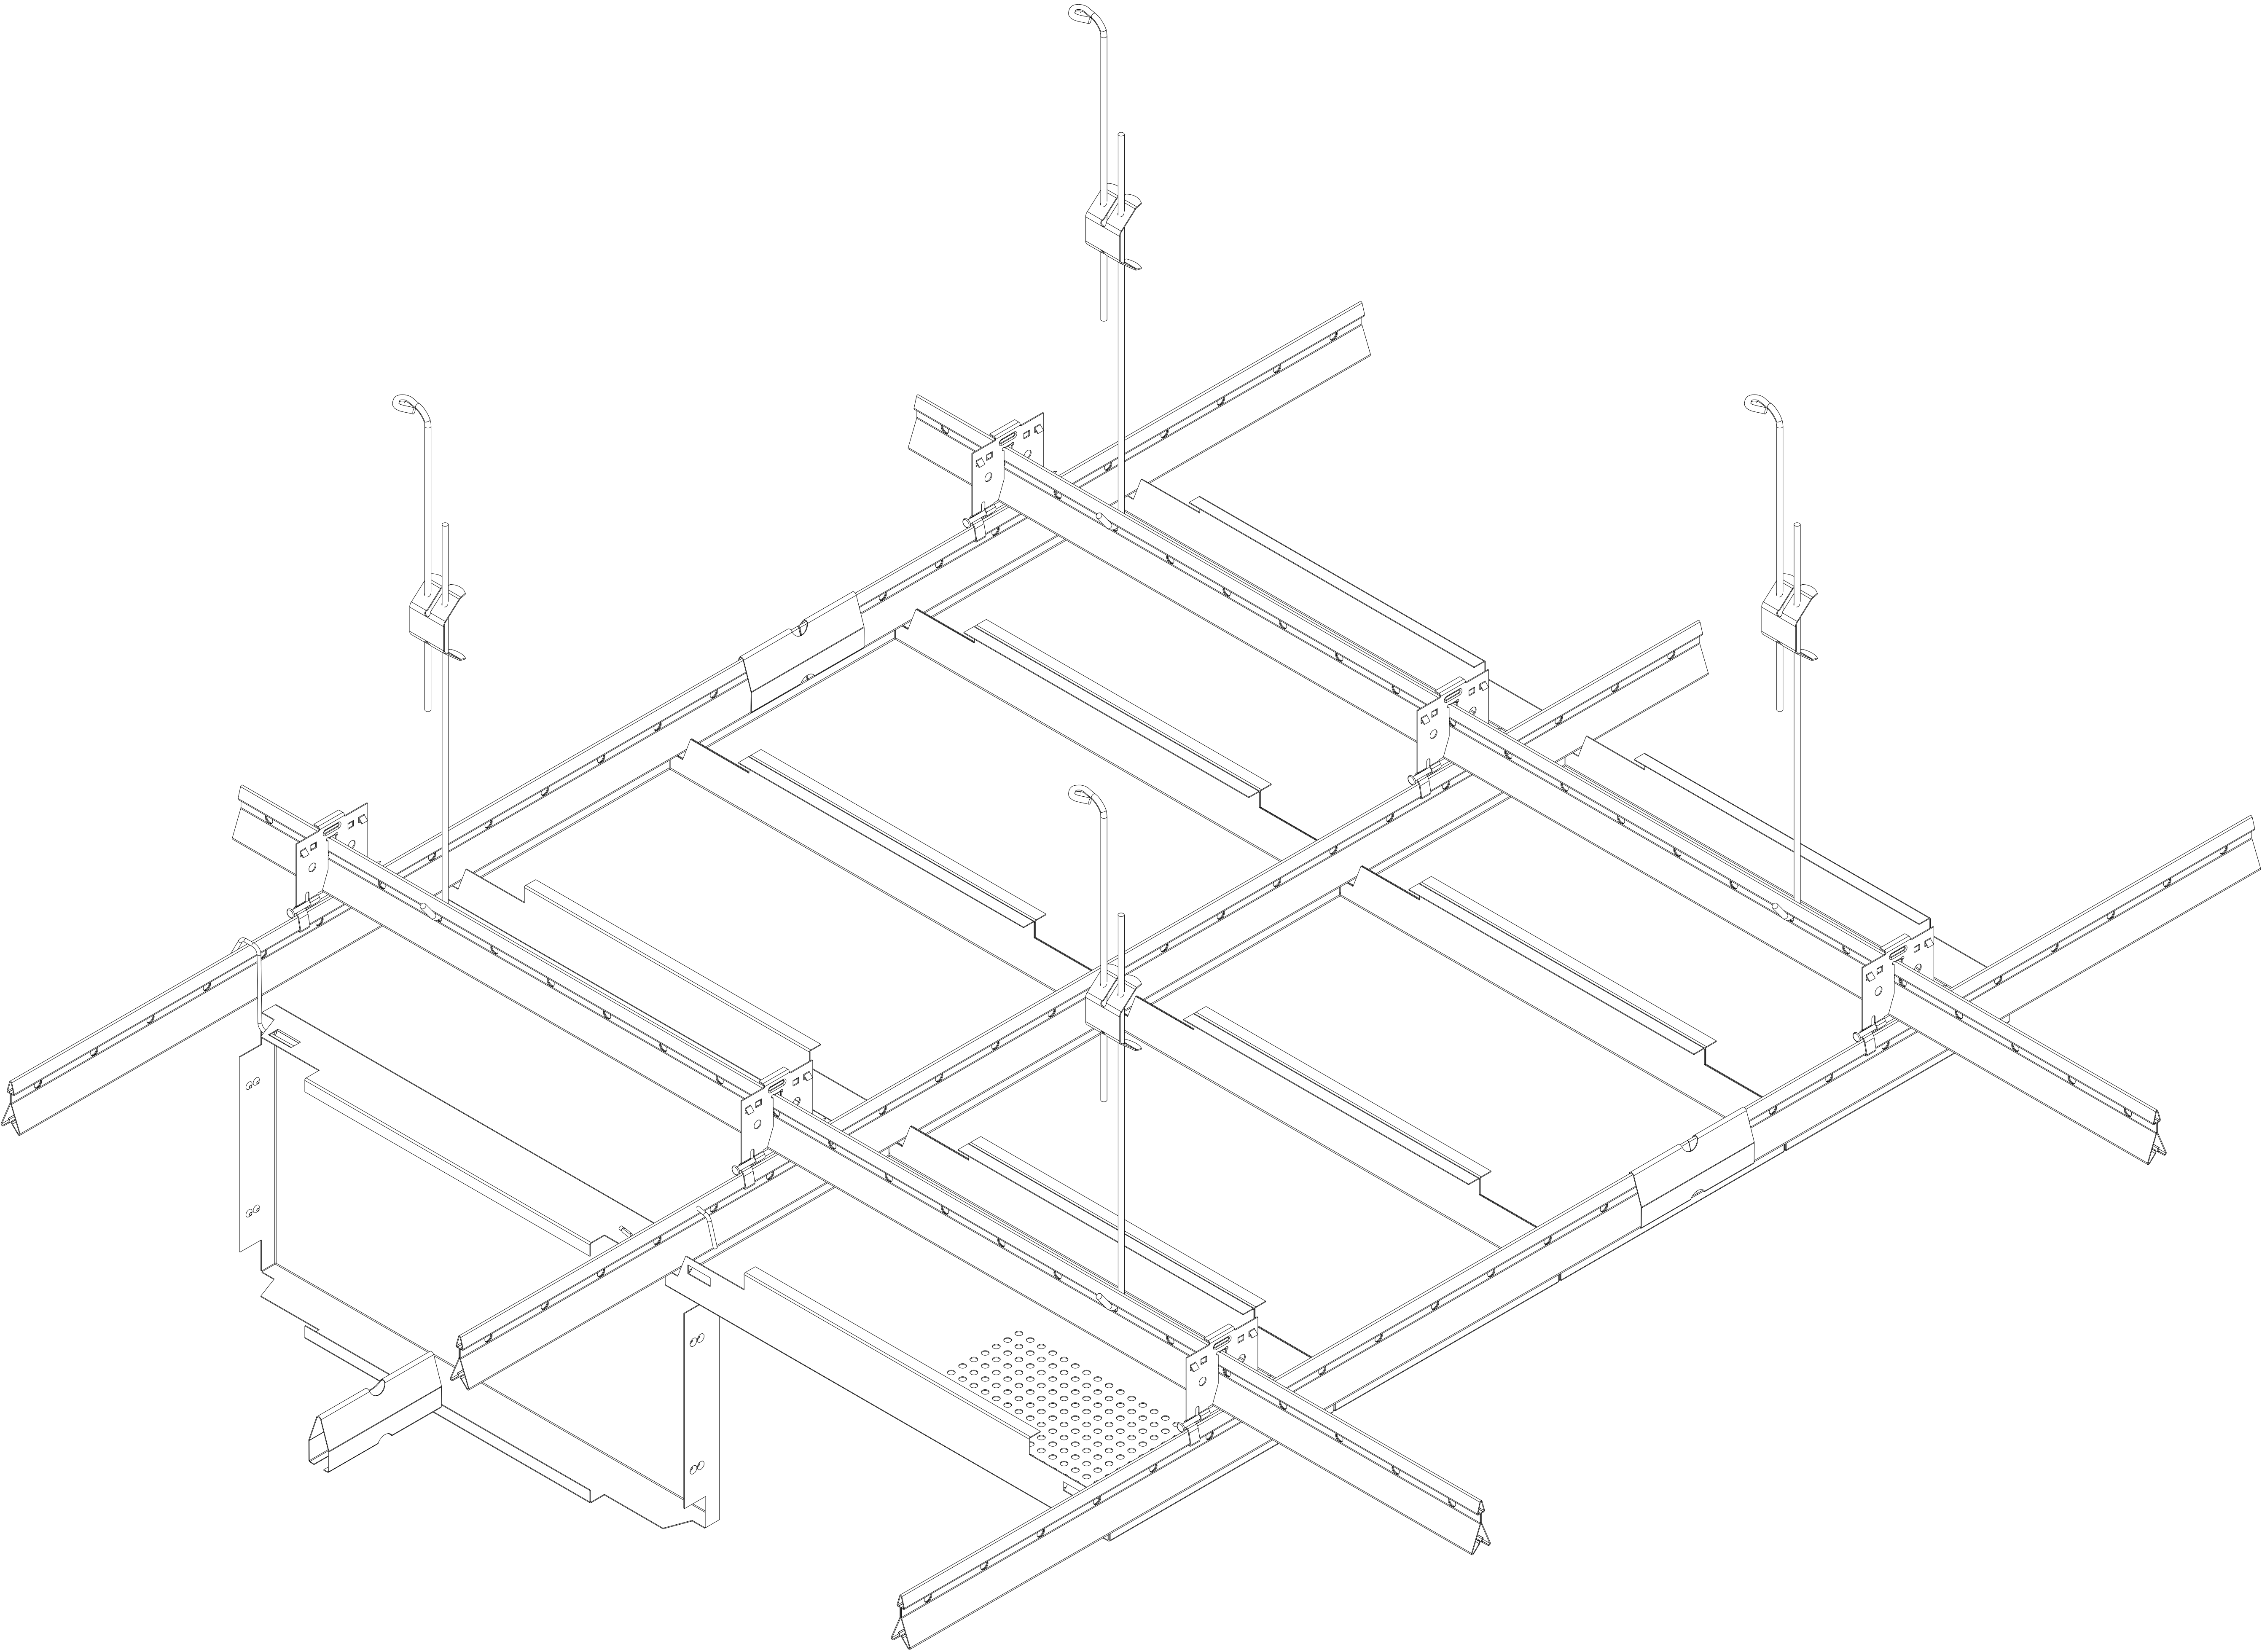

FURAL
F 443 781 2 74 004 1
W 443 781 2 74 004 1
W 443 781 2 74 004 1

FURAL
F 443 781 2 74 004 1
W 443 781 2 74 004 1
W 443 781 2 74 004 1

FURAL
F 443 781 2 74 004 1
W 443 781 2 74 004 1
W 443 781 2 74 004 1

FURAL
F 443 781 2 74 004 1
W 443 781 2 74 004 1
W 443 781 2 74 004 1

Objekt:					
Planinhalt:					
Maßstab:	Bauteil:	Ebene:	Plan Nr. von Architekt:	Index-Arch.:	
Datum:	Gezeichnet:	Projekt-Nr.:	Dateiname:	Plan Nr.:	Index: